



0' 60' 120'

GRAPHIC SCALE: 1" = 60'

PARKING LEGEND



ADA PARKING SPACE




VISITOR PARKING SPACE



SMALL CAR PARKING SPACE

PARKING SUMMARY

- 4 ADA PARKING SPACES
- 8 VISITOR PARKING SPACES
- 21 SMALL PARKING CAR SPACES
- 42 STANDARD PARKING SPACES
- 75 TOTAL PARKING SPACES

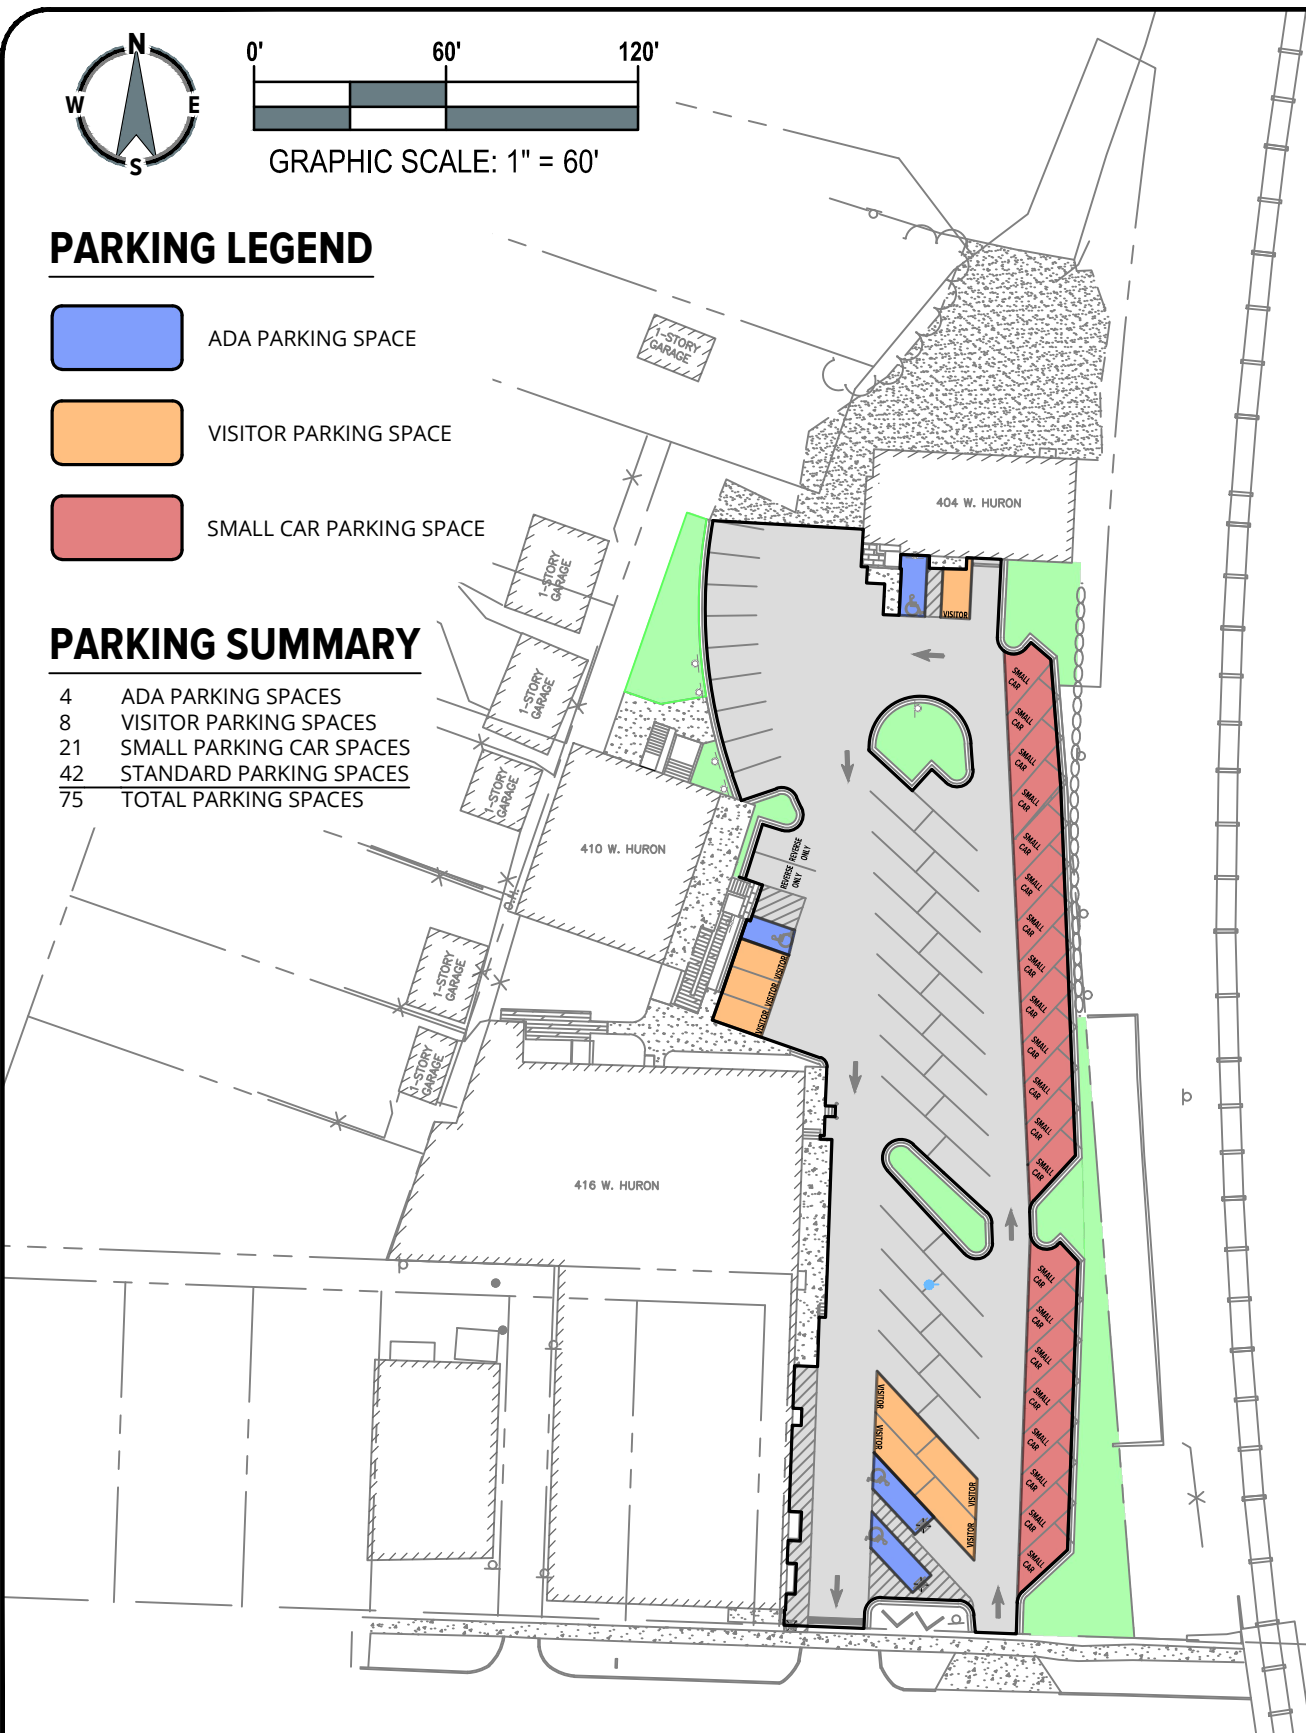

No.	Revision Date	Date	05/14/2021
		Drawn By	HJC
		Designed By	HJC
		Scale	1" = 60'
		Project	081266.00

WEST HURON PROPERTIES PARKING LAYOUT PLAN



Figure No. 1